



**EXISTING  
FRONT ELEVATION**  
SCALE: AS PER PLAN \*



**PROPOSED  
FRONT ELEVATION**  
SCALE: AS PER PLAN \*

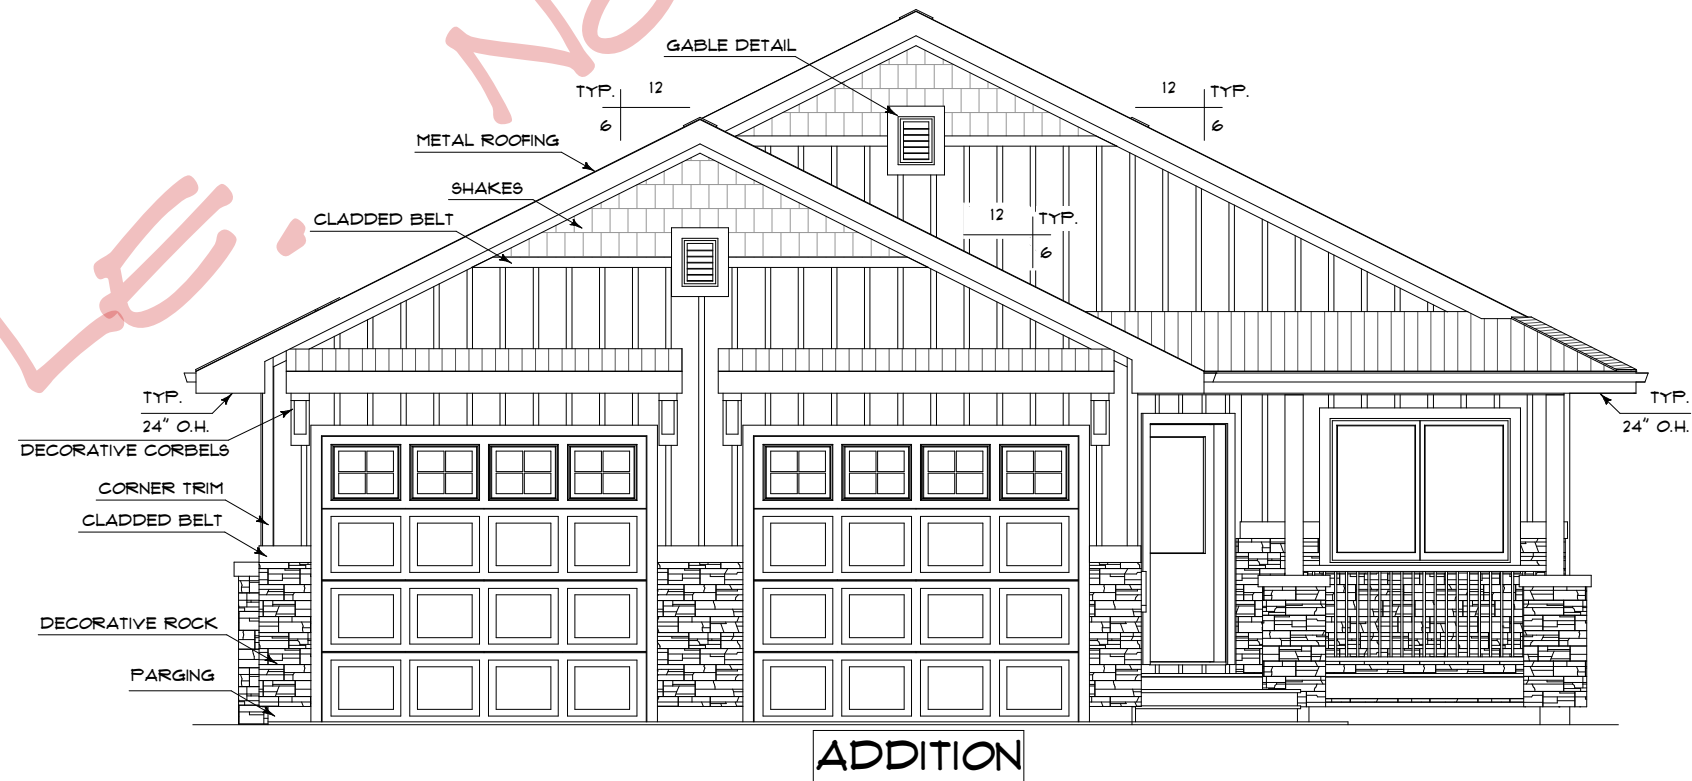

NOT FOR CONSTR.

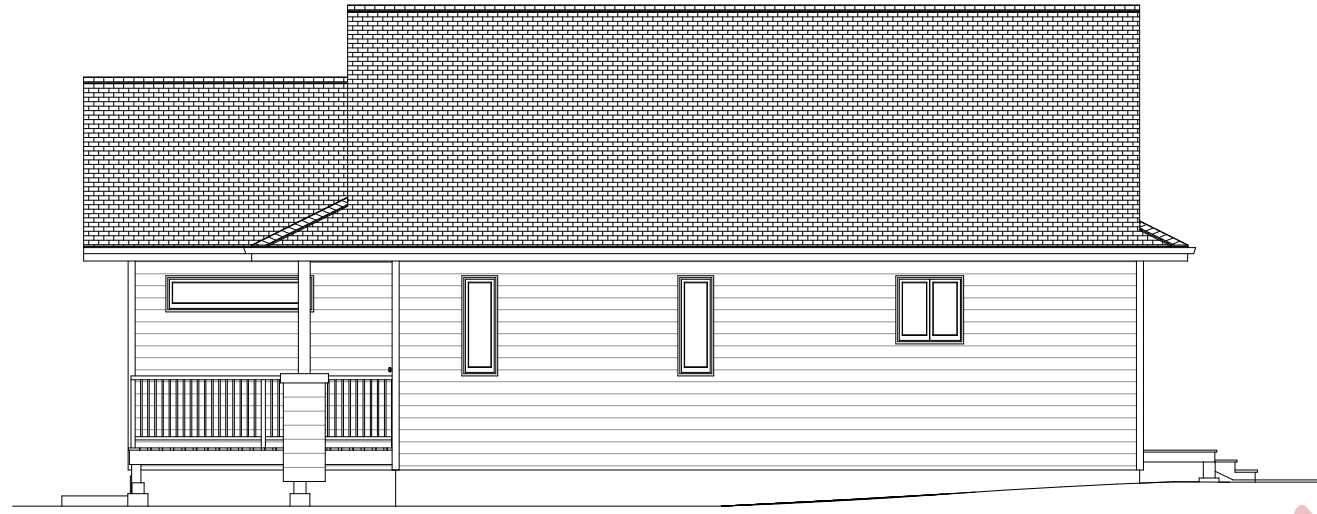

**EXISTING  
LEFT ELEVATION**  
SCALE: AS PER PLAN \*



**PROPOSED  
LEFT ELEVATION**  
SCALE: AS PER PLAN \*

WORKING 08-10-2020

MAIN FLOOR = 1416 SQ'  
BASEMENT = 1380 SQ'  
GARAGE = 611 SQ'  
DECK = 68, 132 SQ'

ELEVATIONS


THE CITY OF  
**GRANDE PRAIRIE, ALBERTA**

PLAN # : 120045  
SAMPLE ADDITION


SCALE:  
AS PER PLAN\*

\* NOT INCLUDED ON  
SAMPLE PLAN FOR  
COPYRIGHT PURPOSES

**EXISTING  
RIGHT ELEVATION**  
SCALE: AS PER PLAN \*

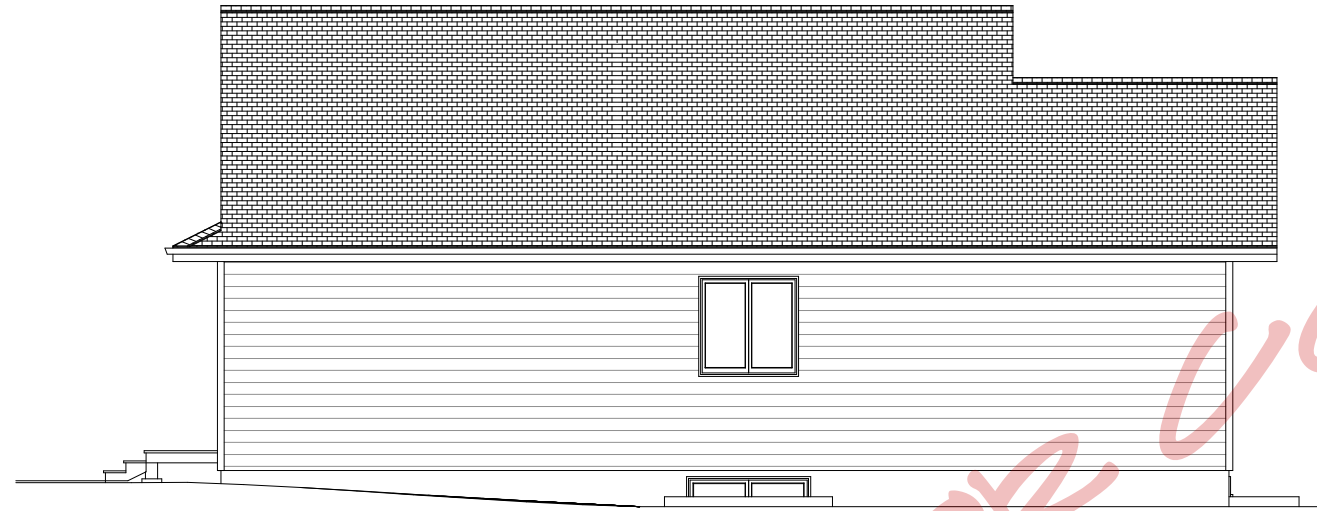

**PROPOSED  
RIGHT ELEVATION**  
SCALE: AS PER PLAN \*

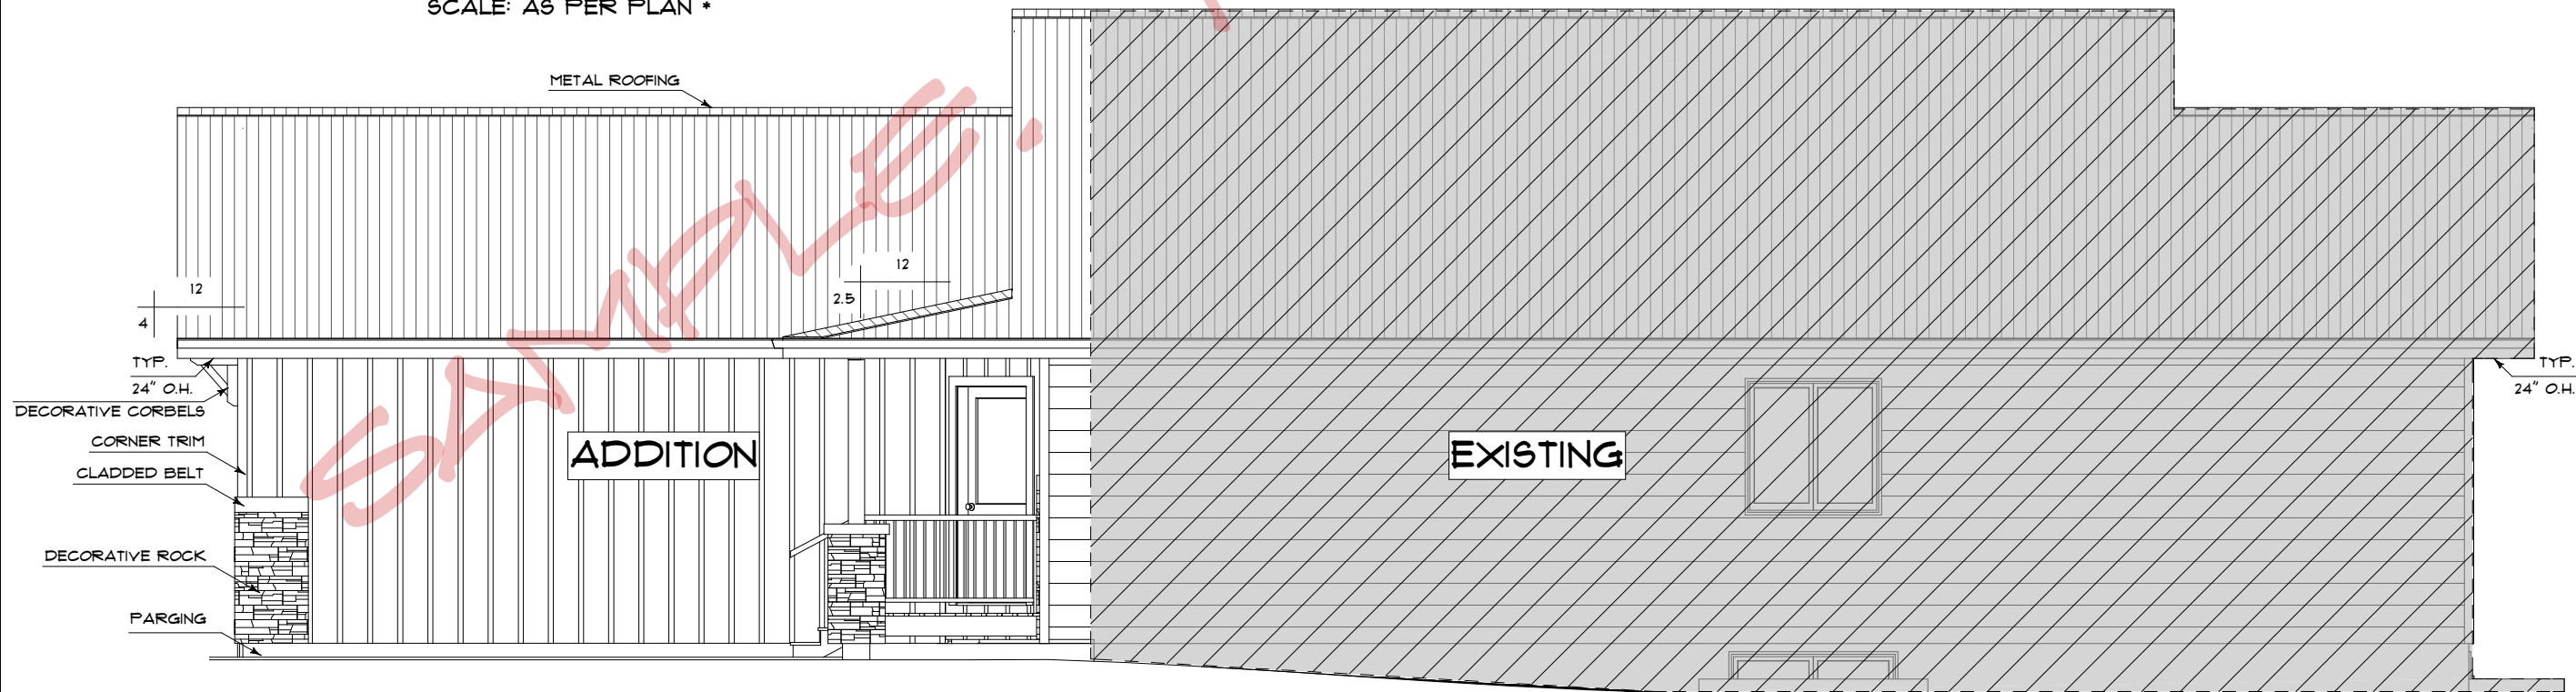

NOT FOR CONSTRUCTION

WORKING 08-10-2020

MAIN FLOOR = 1416 SQ'  
BASEMENT = 1380 SQ'  
GARAGE = 611 SQ'  
DECK = 68, 132 SQ'

ELEVATIONS

THE CITY OF  
**GRANDE PRAIRIE, ALBERTA**

PLAN # : 120045  
SAMPLE ADDITION

SCALE:  
AS PER PLAN\*

\* NOT INCLUDED ON  
SAMPLE PLAN FOR  
COPYRIGHT PURPOSES

**FLOOR PLAN**  
SCALE: AS PER PLAN \*

MAIN FLOOR = 1416 SQ'  
BASEMENT = 1380 SQ'  
GARAGE = 611 SQ'  
DECK = 68, 132 SQ'


FLOOR PLAN


THE CITY OF  
**GRANDE PRAIRIE, ALBERTA**

PLAN # : 120045  
SAMPLE ADDITION


SCALE:  
AS PER PLAN\*

\* NOT INCLUDED ON  
SAMPLE PLAN FOR  
COPYRIGHT PURPOSES

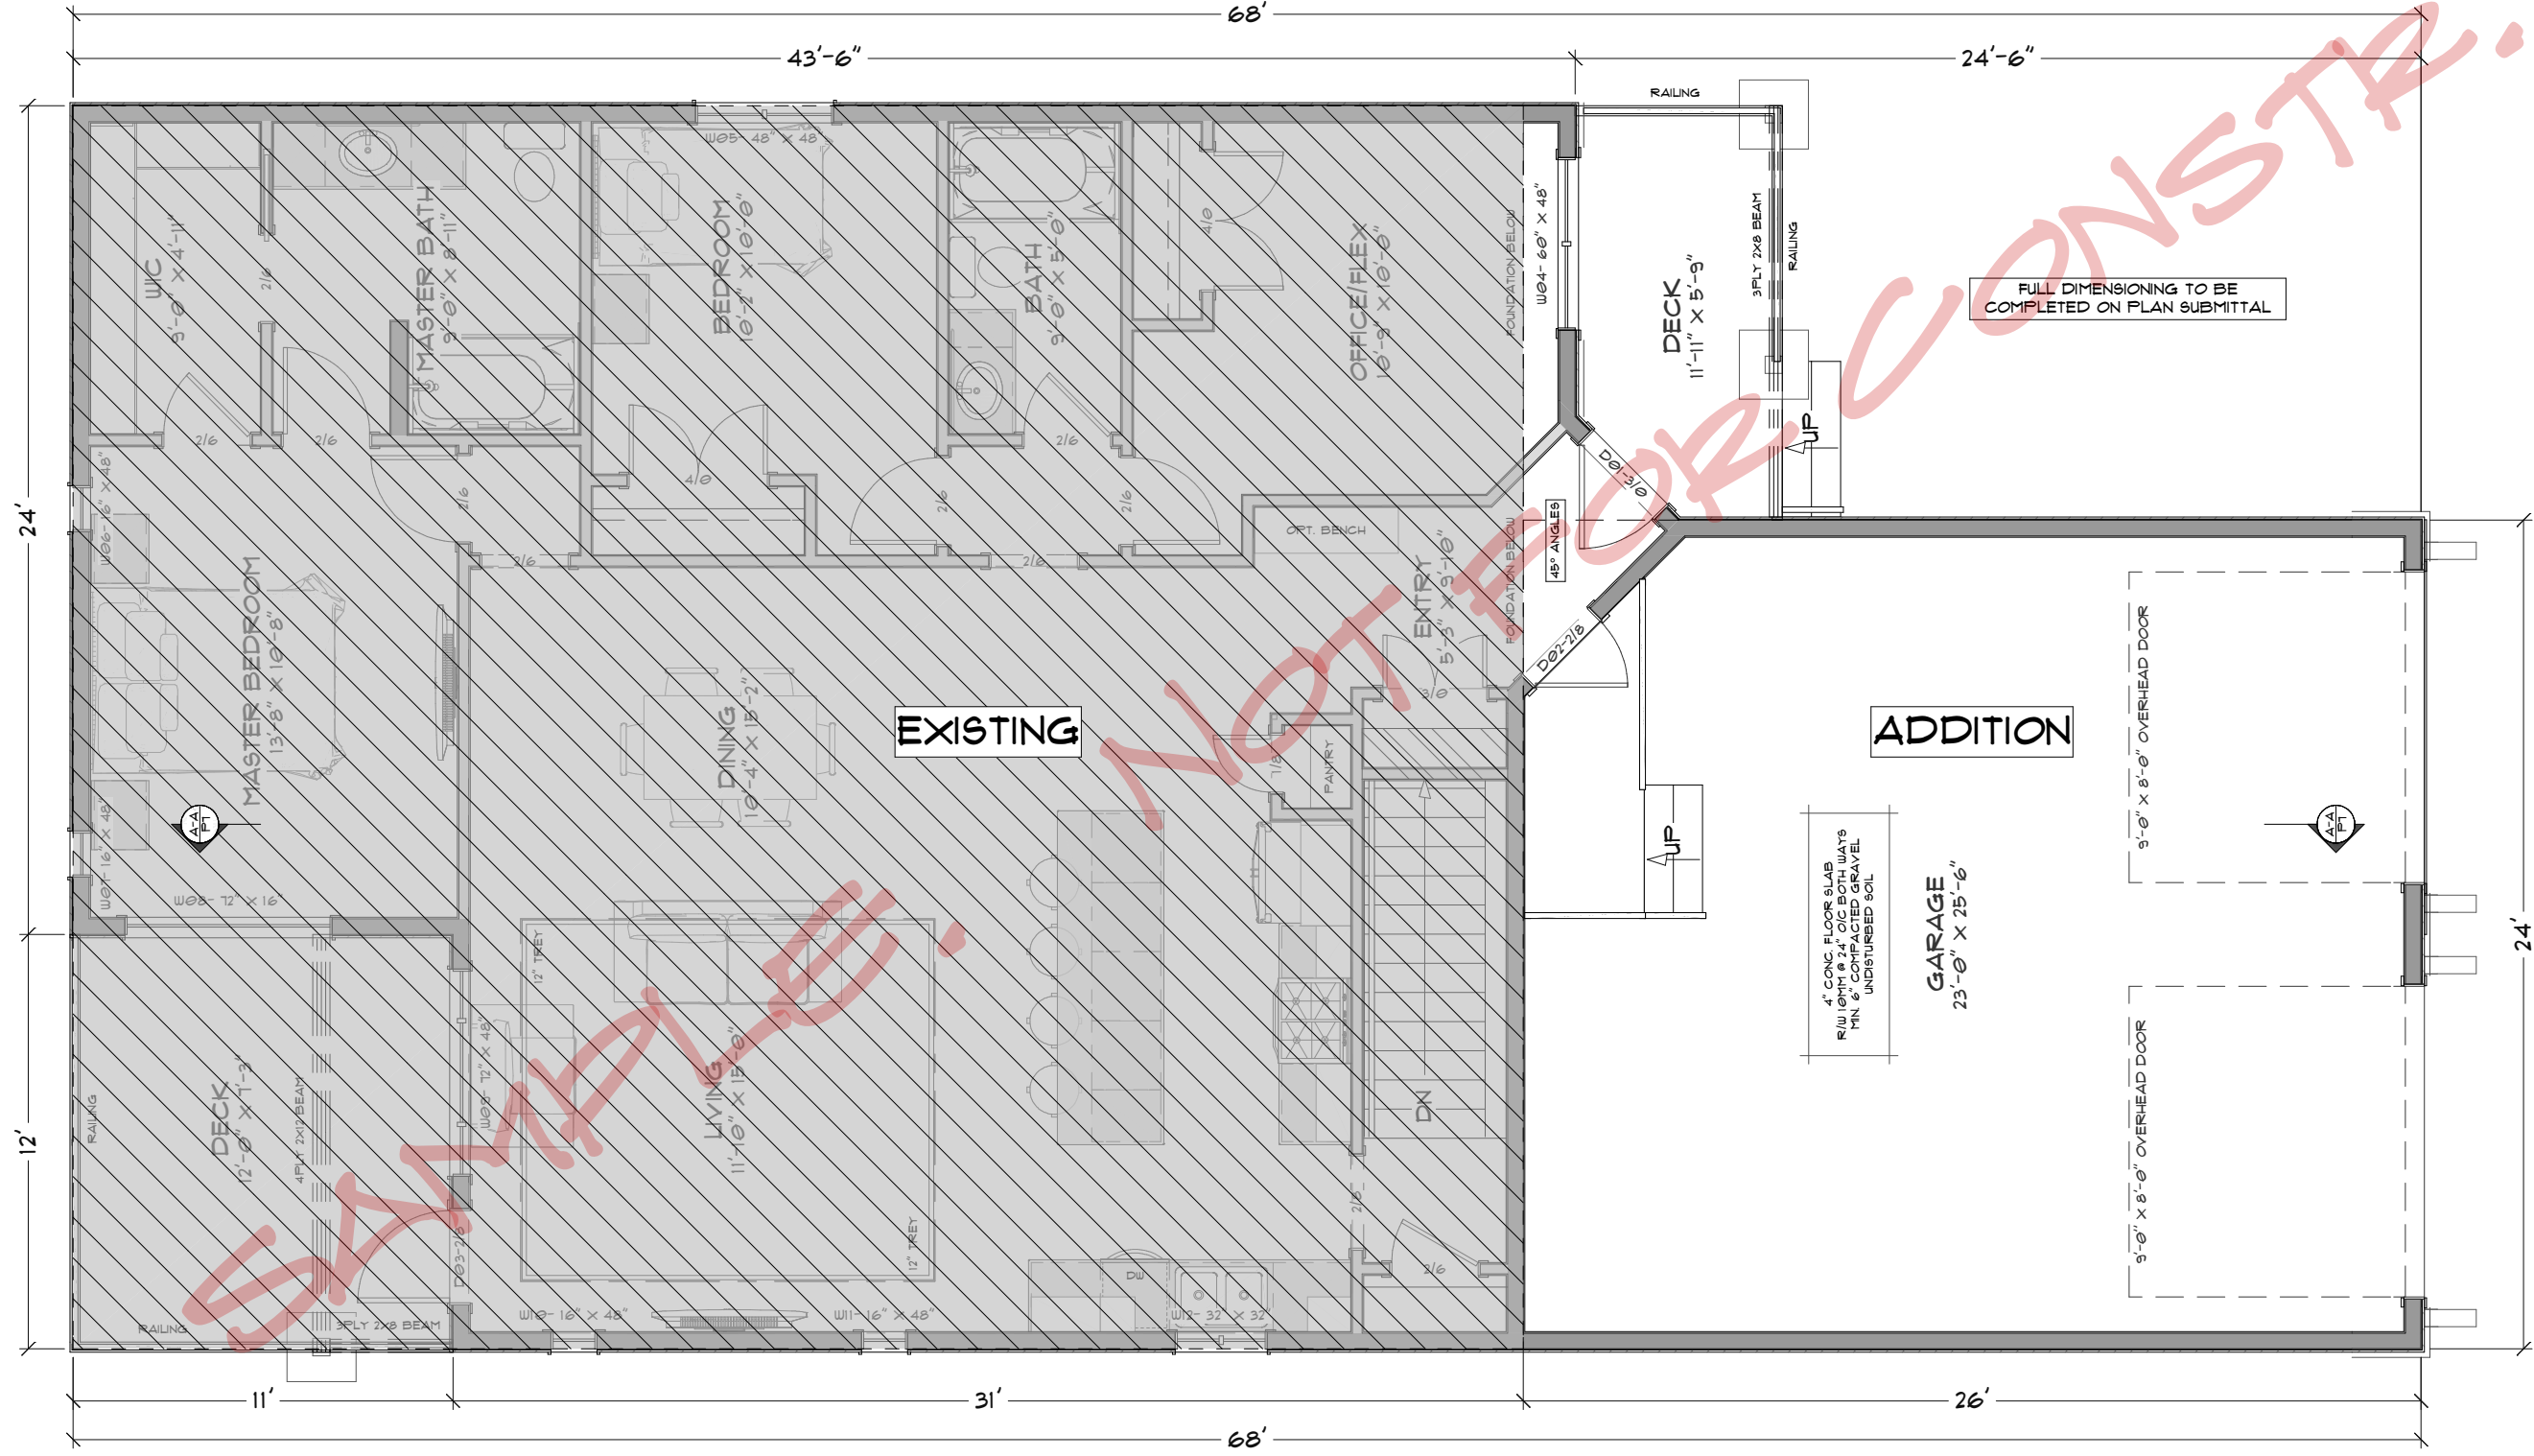

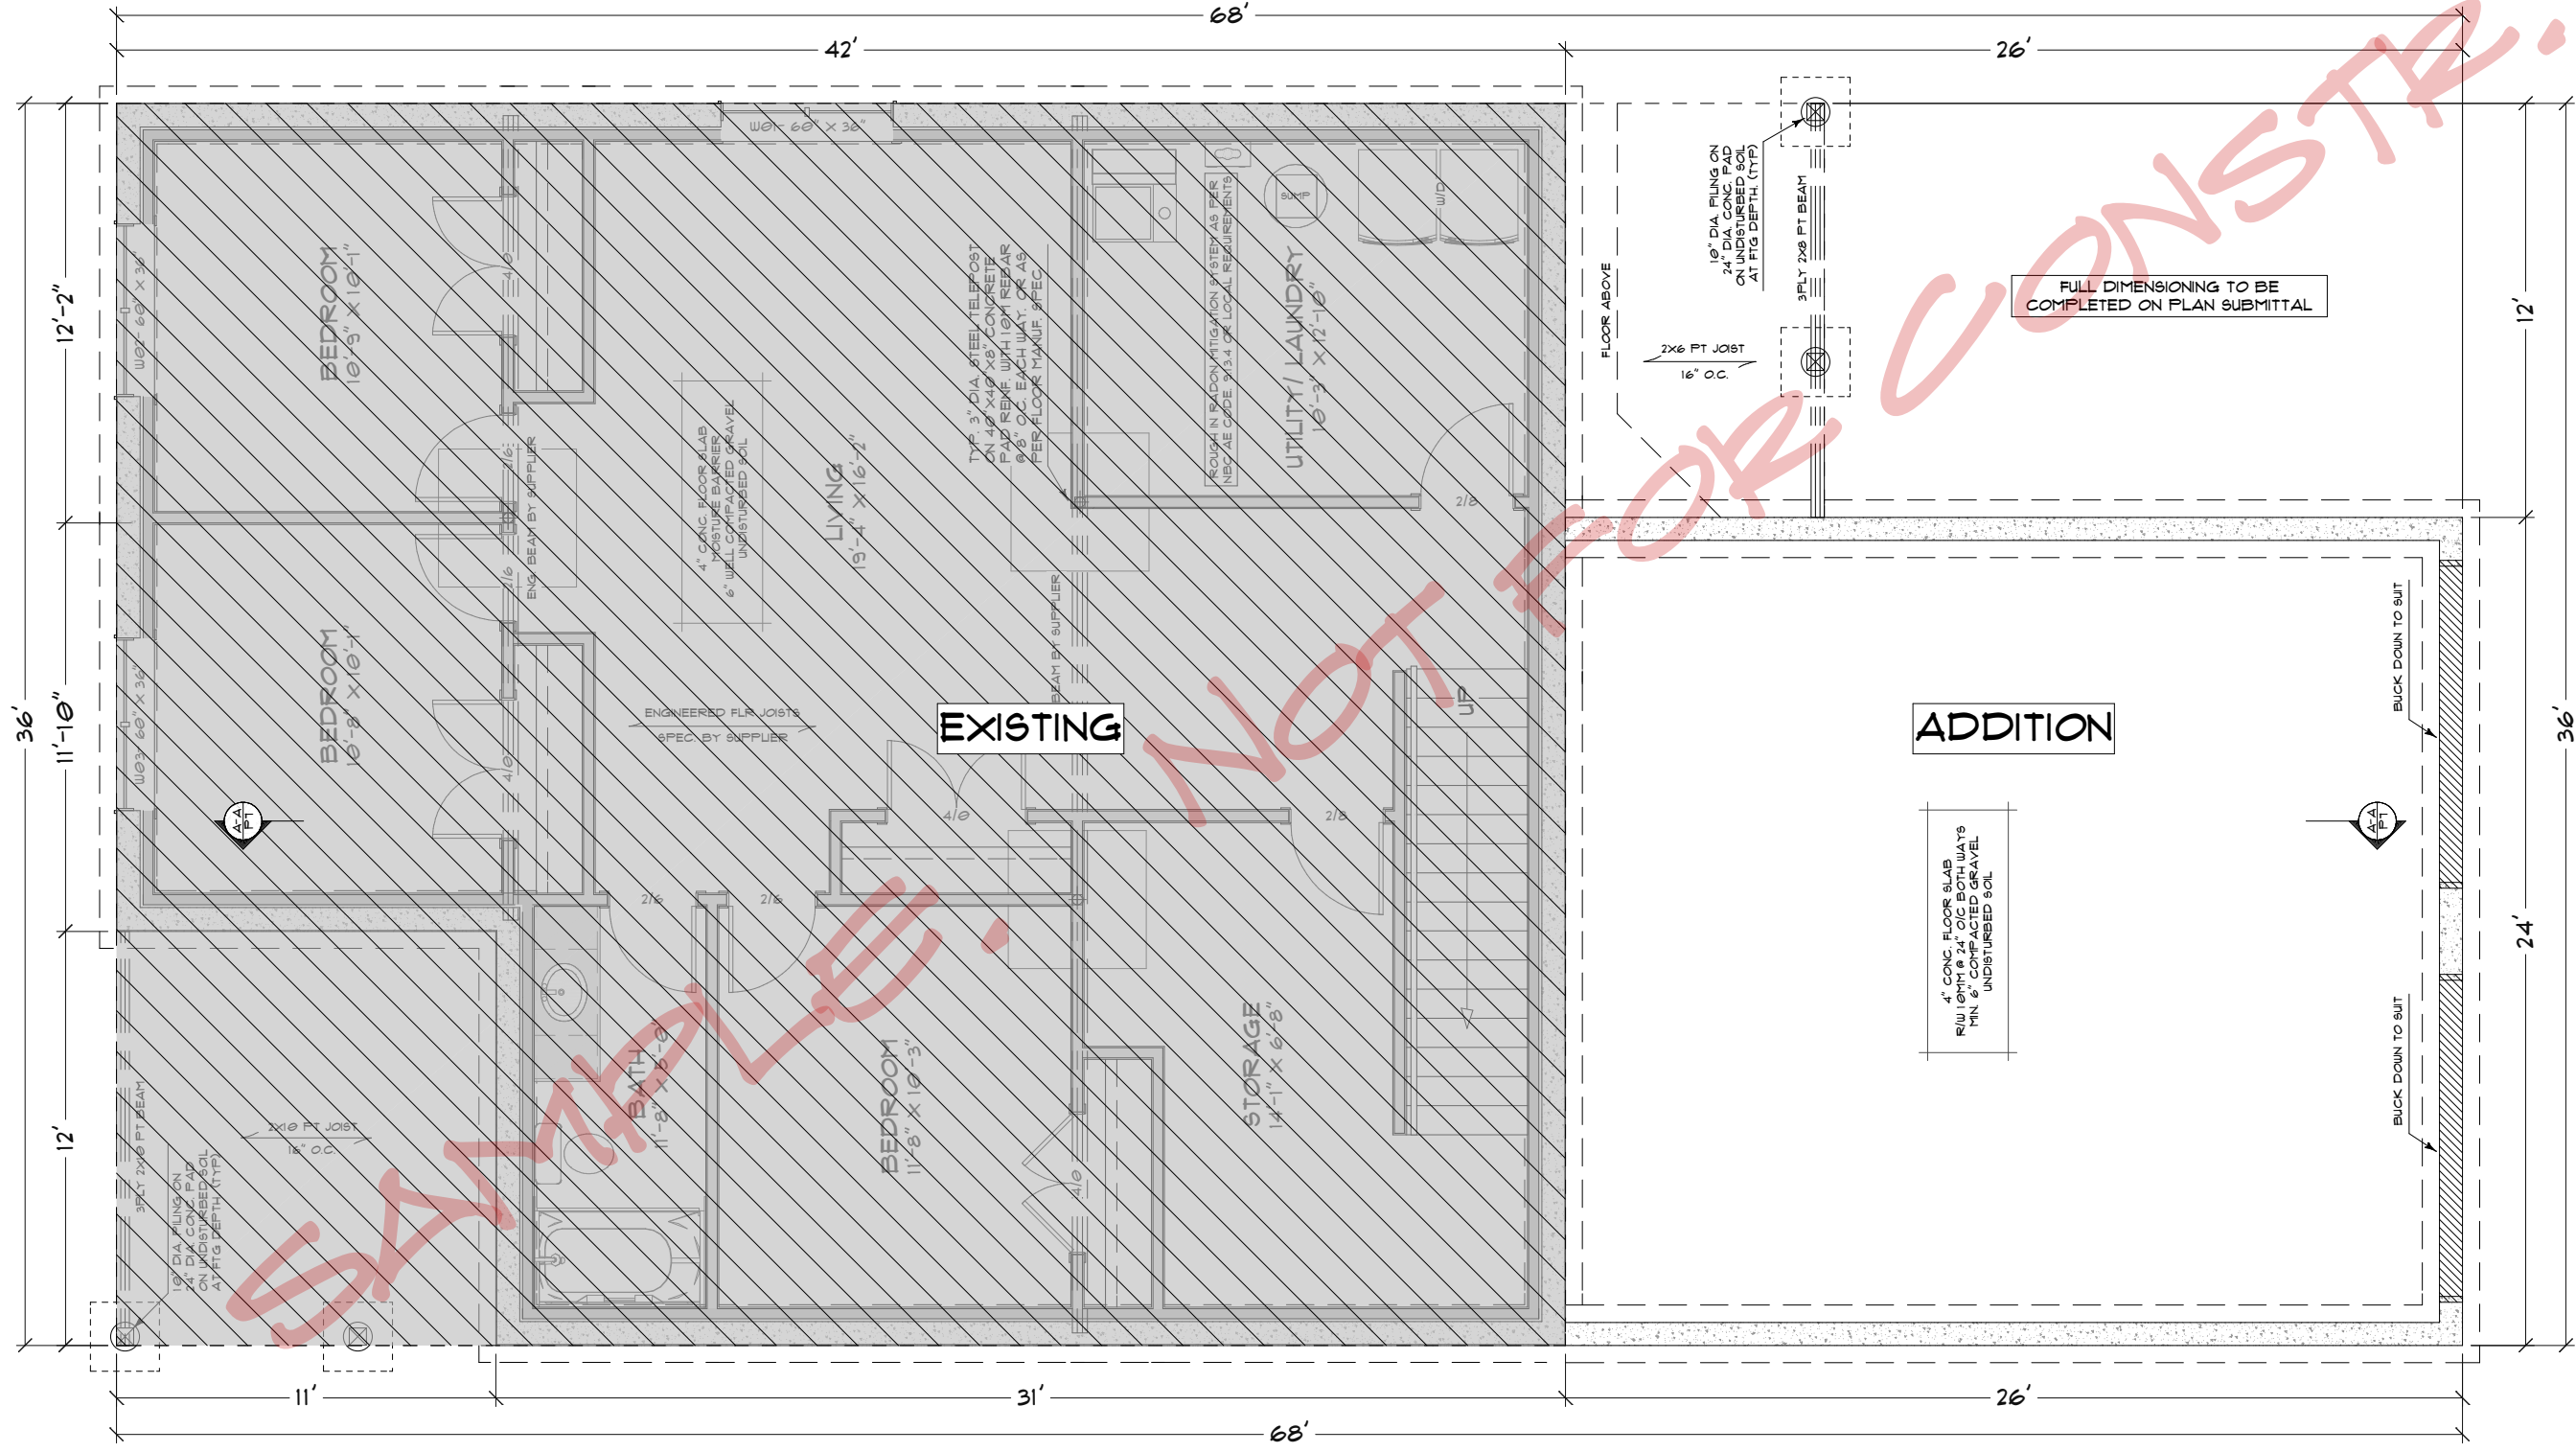

CONTRACTOR TO DEVELOP AND  
 REFERENCE CALLOUT SCHEDULES.

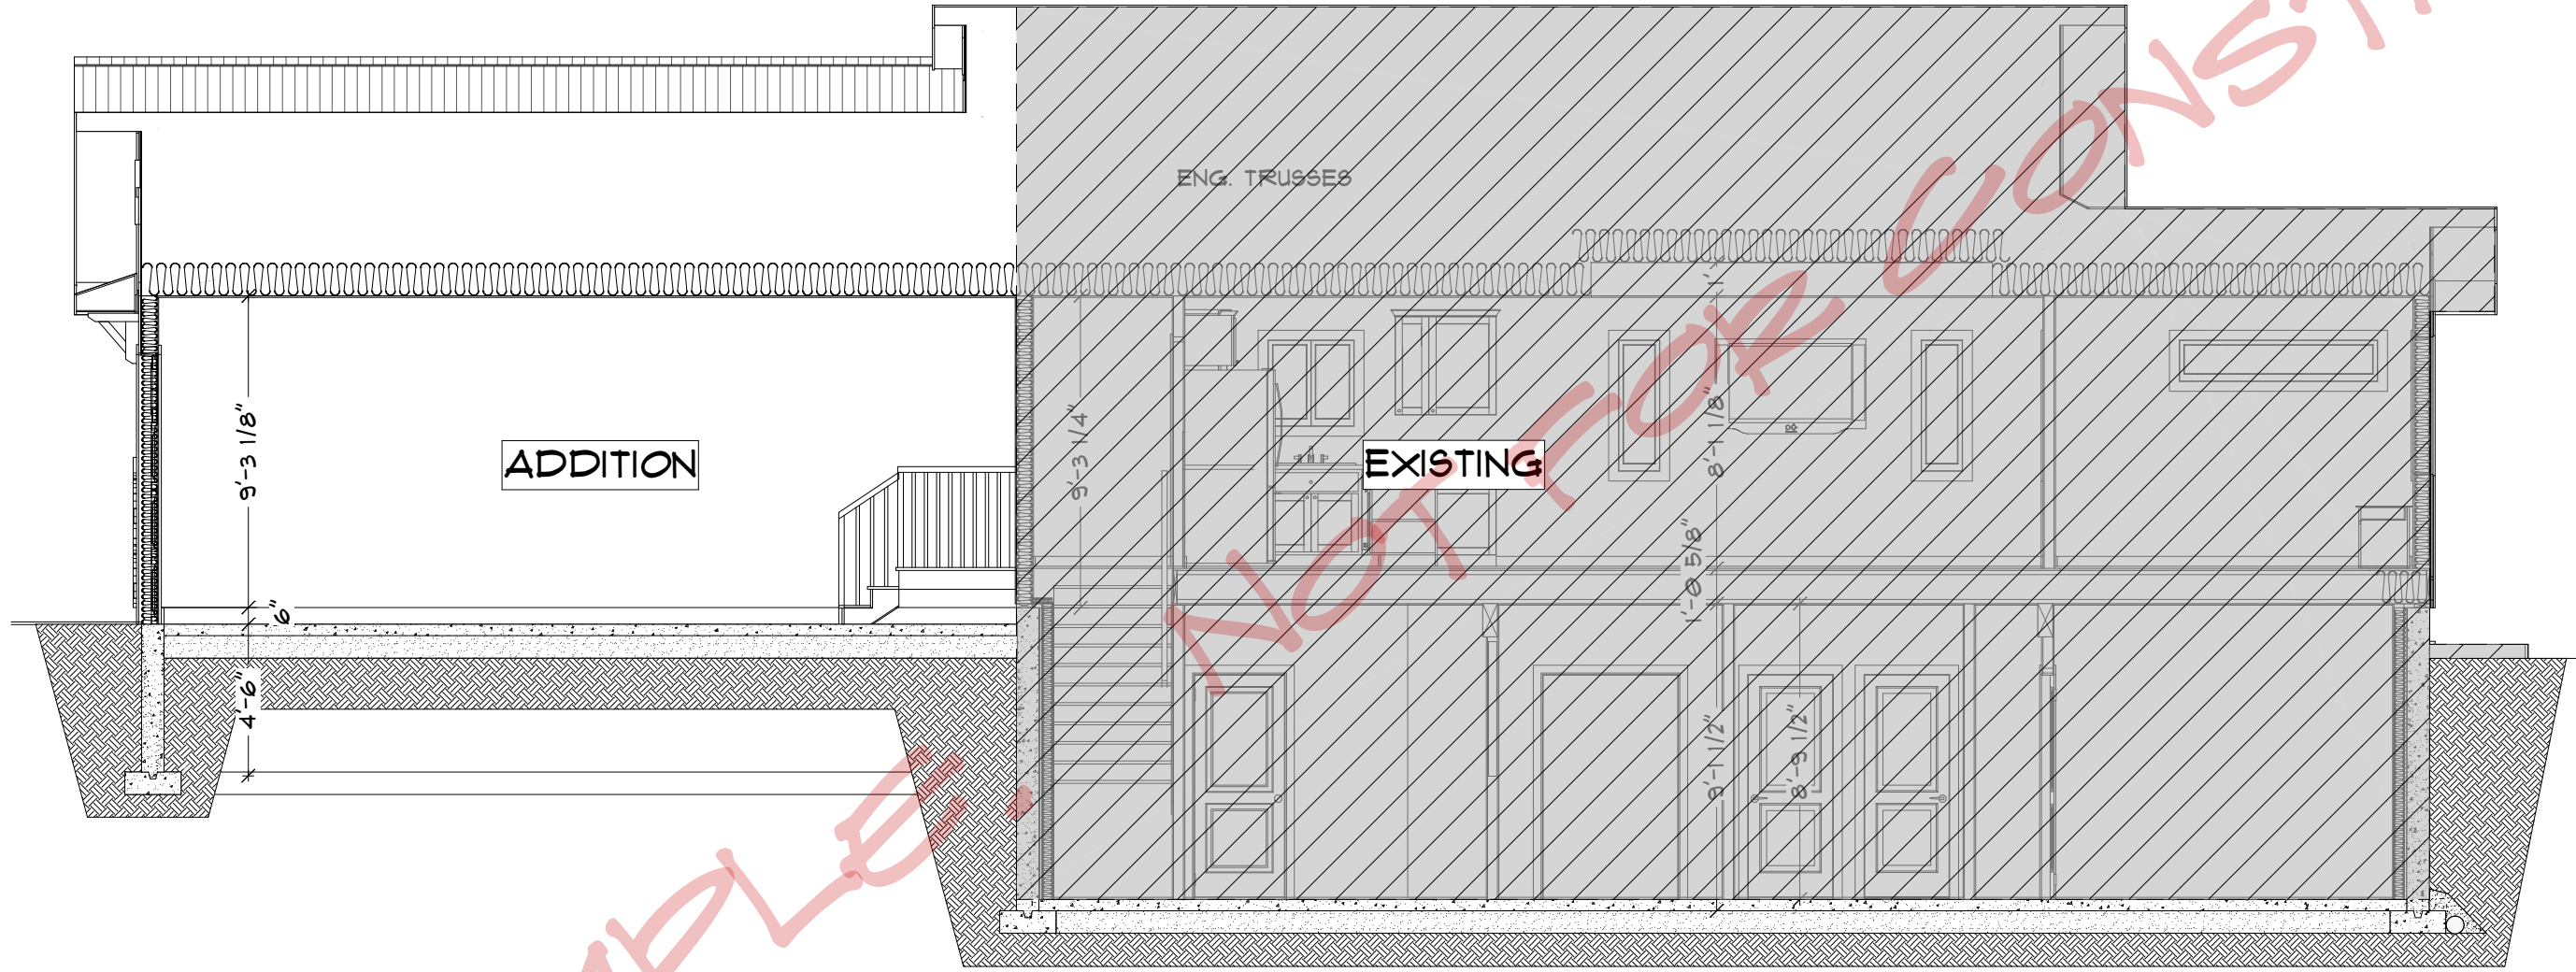

**CROSS SECTION A-A**  
 SCALE: AS PER PLAN \*

MAIN FLOOR = 1416 SQ'  
 BASEMENT = 1380 SQ'  
 GARAGE = 611 SQ'  
 DECK = 68, 132 SQ'

THE CITY OF  
**GRANDE PRAIRIE, ALBERTA**

PLAN # : 120045  
 SAMPLE ADDITION

CROSS SECTION A-A

SCALE:  
 AS PER PLAN\*

\* NOT INCLUDED ON  
 SAMPLE PLAN FOR  
 COPYRIGHT PURPOSES