


EXISTING FLOOR PLAN
SCALE: AS PER PLAN *



PROPOSED FLOOR PLAN
SCALE: AS PER PLAN *

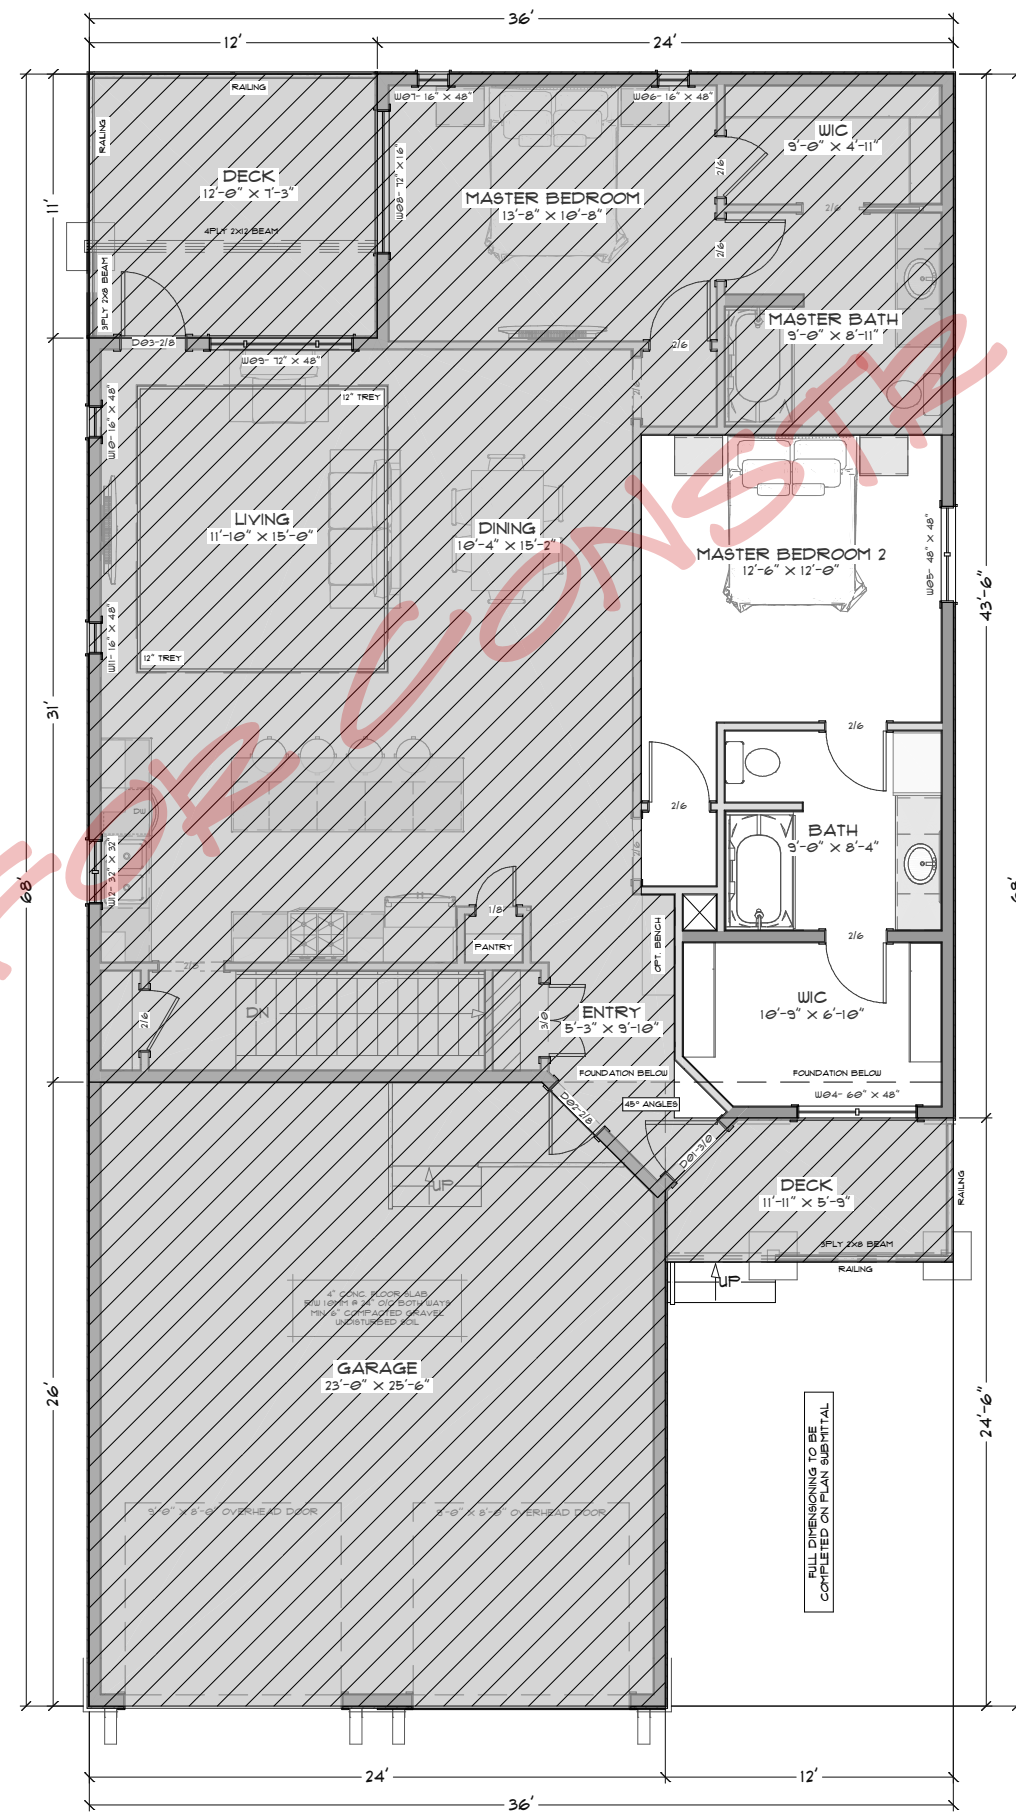

MAIN FLOOR = 1416 SQ'
BASEMENT = 1380 SQ'
GARAGE = 611 SQ'
DECKS = 68, 132 SQ'