

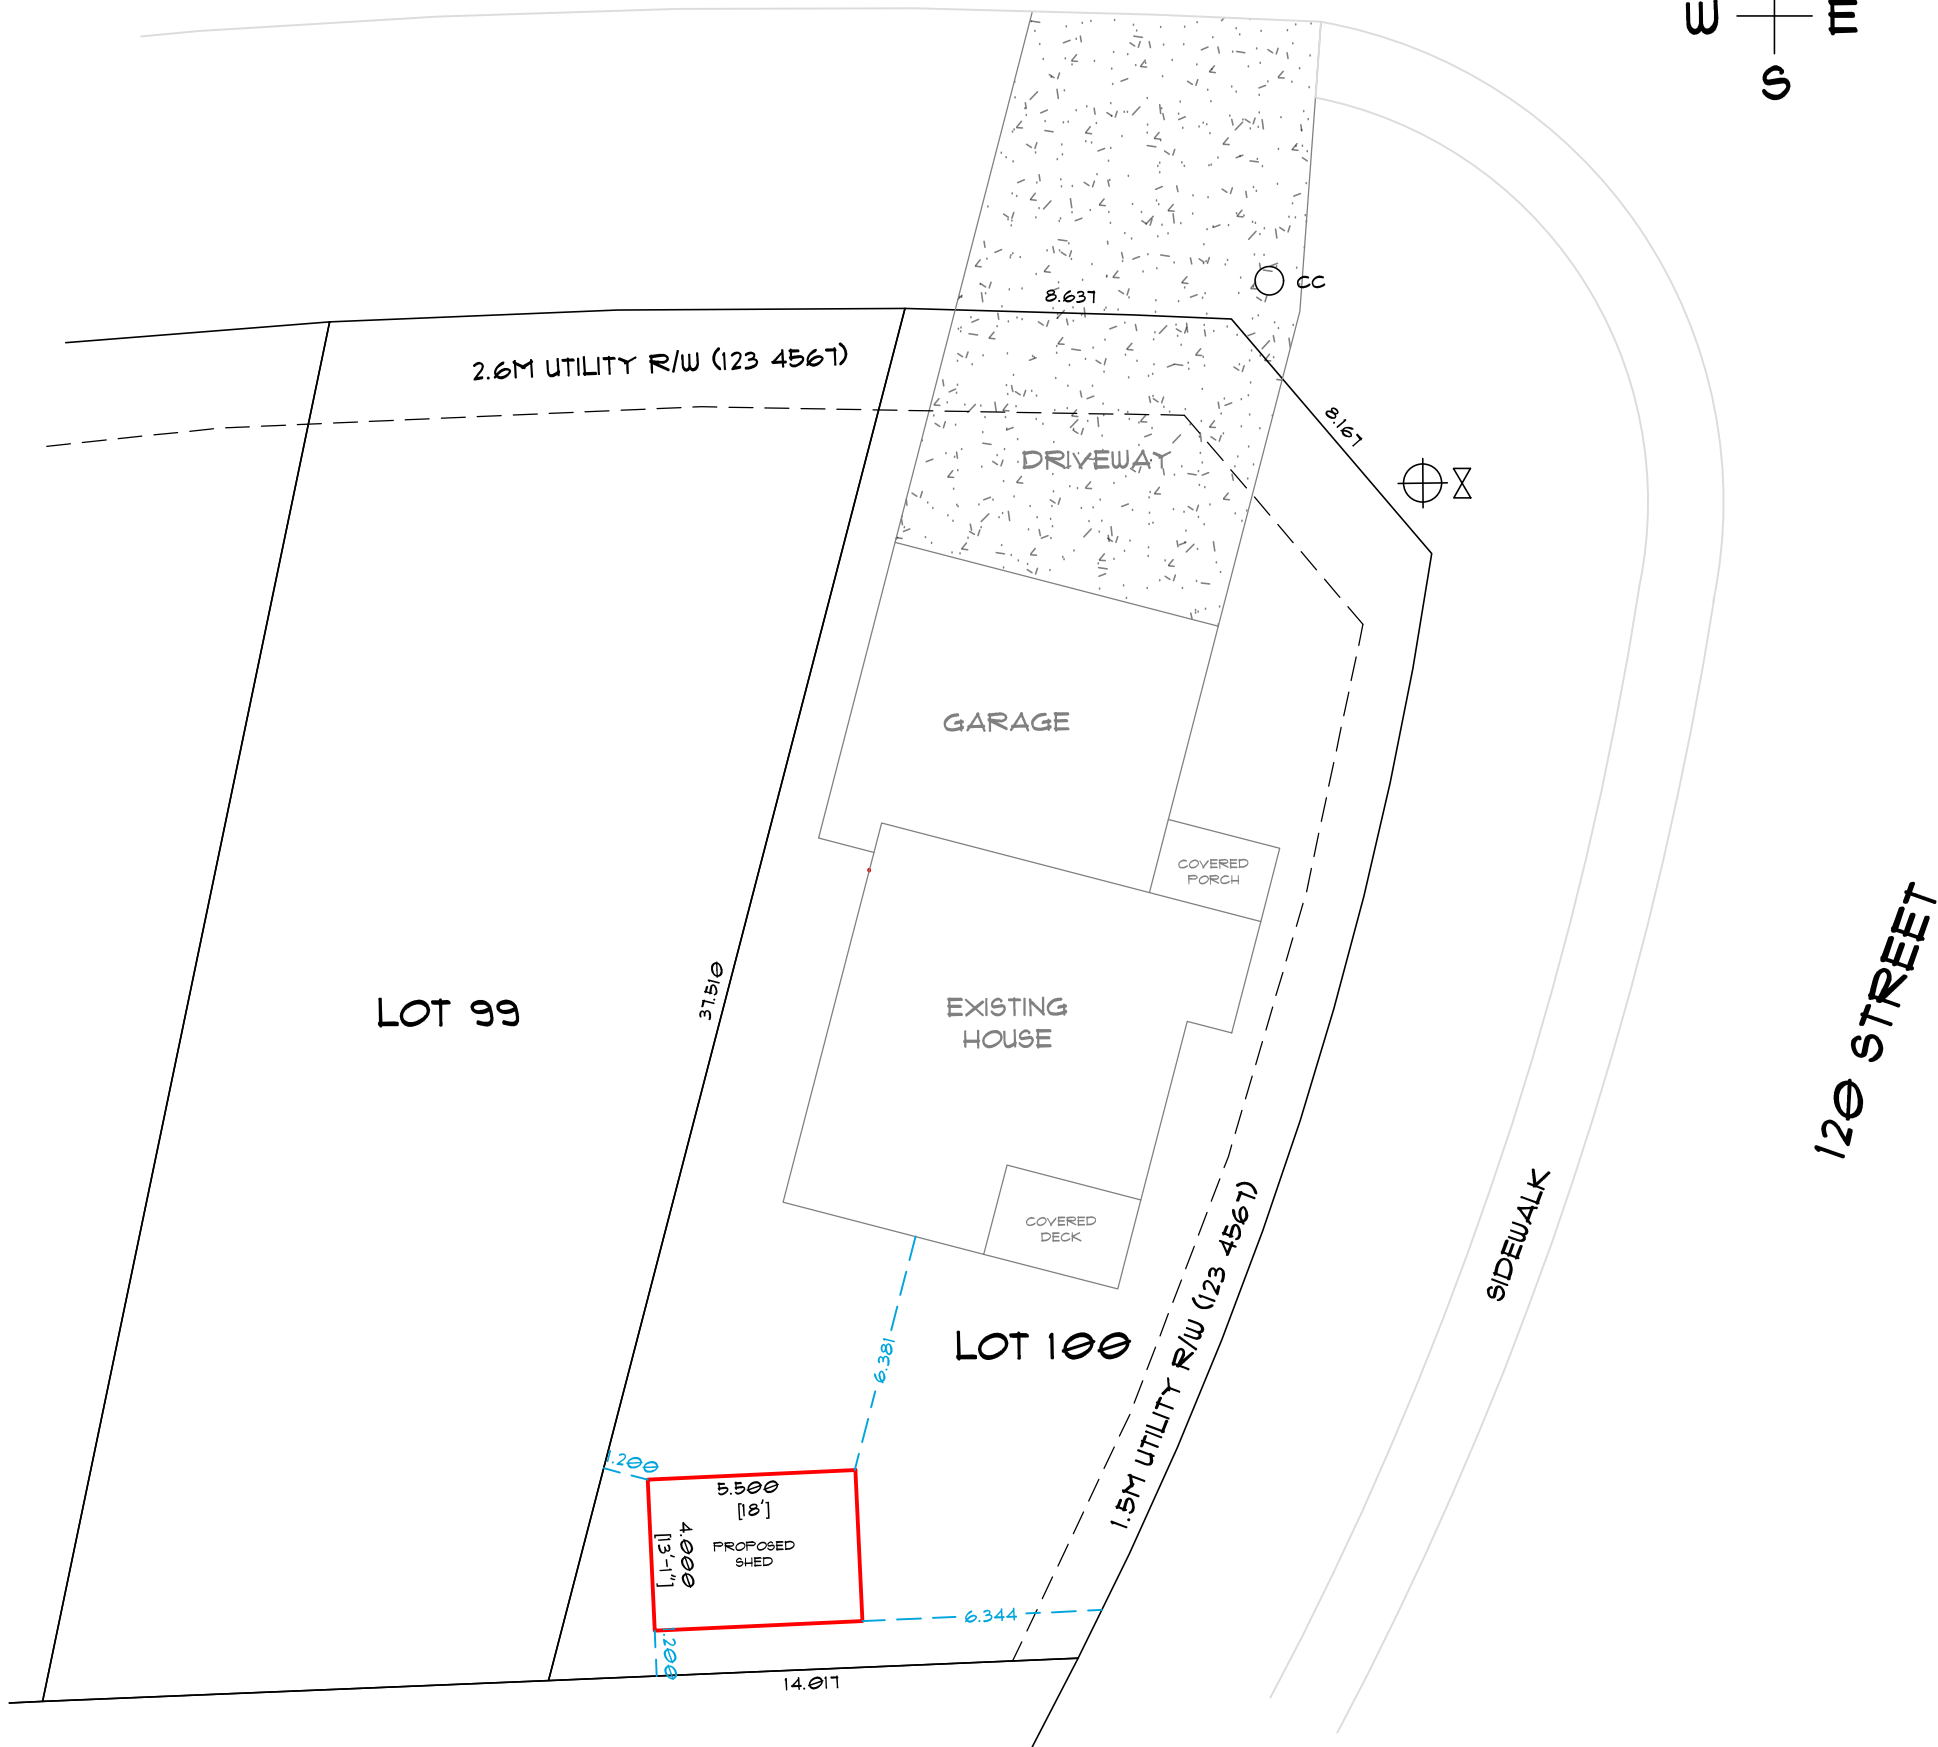


CREST ROAD

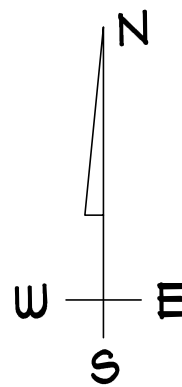

FOUNDATION CROSS SECTION

N.T.S

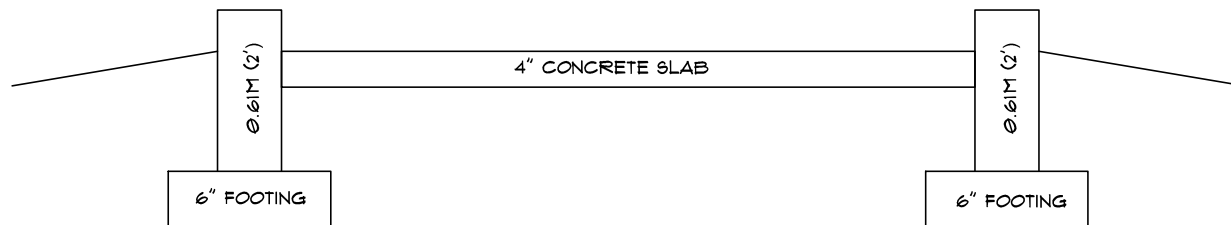

PLOT PLAN

PLAN: 123 4567 BLOCK: 89 LOT: 100
 MUNICIPAL ADDRESS: 1105 CREST ROAD
 DEVELOPMENT PHASE: MOUNTAIN VIEW PHASE 1A
 CLIENT: JOHN AND JANE DOE
 ZONING: R6 SCALE: 1:200
 DATE DRAWN: SEPTEMBER 1, 2021

DISCLAIMERS

ELEVATIONS AND MEASUREMENTS ARE IN METERS AND DECIMALS THEREOF
 MEASUREMENTS SHOWN TO BUILDINGS ARE TO THE FOUNDATION AT GROUND LEVEL
 PLAN IS SUBJECT TO THE APPROVAL OF THE LOCAL APPROVING AUTHORITY

COVERAGE: 36.1%
 LOT AREA: 537.6M²
 HOUSE, GARAGE, SHED & DECK AREA: 197.3M²

